


L:\Projects\40000\40035 UW\40035.500-599\40035.590 UW Maple Terry Hall\CAD\40035.590_EPA_6-4-14.dwg Jun 05, 2014 04:06pm justind

DRAFT

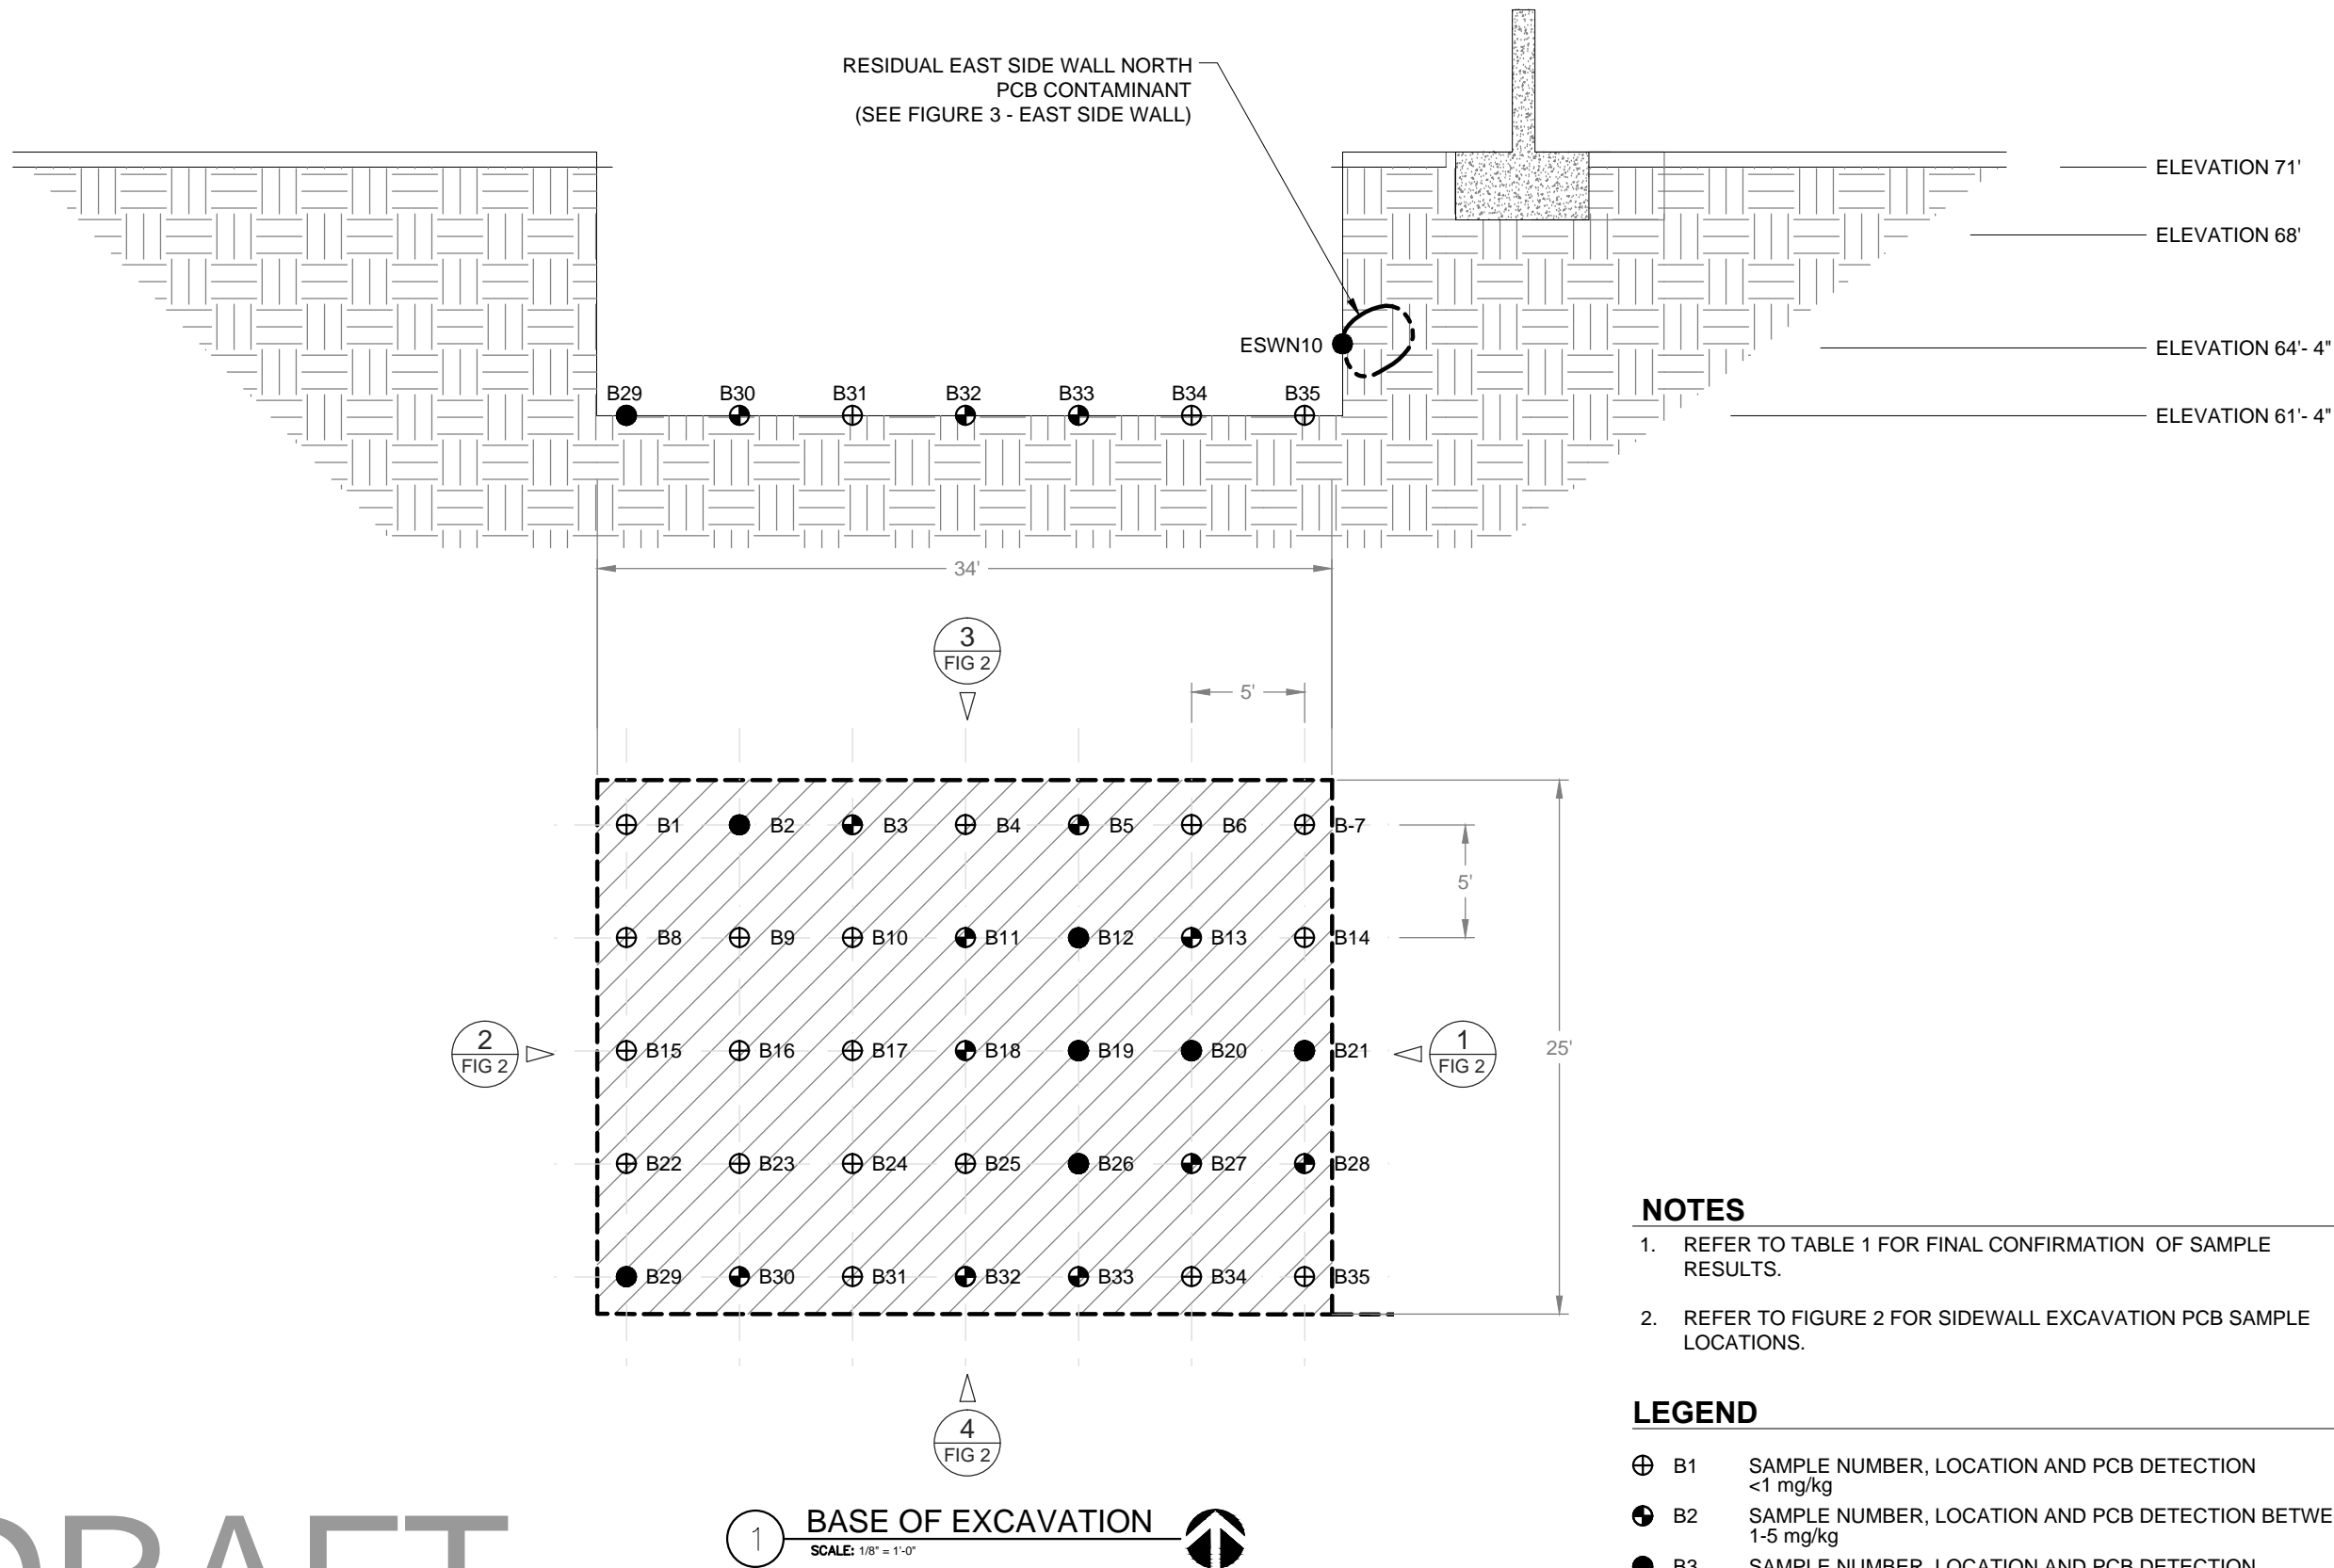

NOTES

1. REFER TO TABLE 1 FOR FINAL CONFIRMATION OF SAMPLE RESULTS.
2. REFER TO FIGURE 2 FOR SIDEWALL EXCAVATION PCB SAMPLE LOCATIONS.

LEGEND

- | | |
|------|--|
| ⊕ B1 | SAMPLE NUMBER, LOCATION AND PCB DETECTION
<1 mg/kg |
| ⊕ B2 | SAMPLE NUMBER, LOCATION AND PCB DETECTION BETWEEN
1-5 mg/kg |
| ● B3 | SAMPLE NUMBER, LOCATION AND PCB DETECTION
>5 mg/kg |

PCB EXCAVATION SAMPLE LOCATIONS

MAPLE TERRY HALL - UNIVERSITY OF WASHINGTON - 203152
SEATTLE, WASHINGTON

REMEDIATION

PLAN

PROJECT: 40035.590

DATE: JUNE 2014

FIGURE:

2